




v[km/h]	25	L[m]	0.000
U	185.33g	C[m]	276.491
R[m]	1200.000	Dv[m]	50.000
B[m]	8.008	lca[m]	0.000
T[m]	138.860	sl[m]	0.000
i[%]	0.000	e	0.000

Coordonate	
V	474649.503N 416745.893E
Ti	474511.237N 416733.053E
Tai	474511.237N 416733.053E
Tas	474781.182N 416789.969E
Te	474781.182N 416789.969E

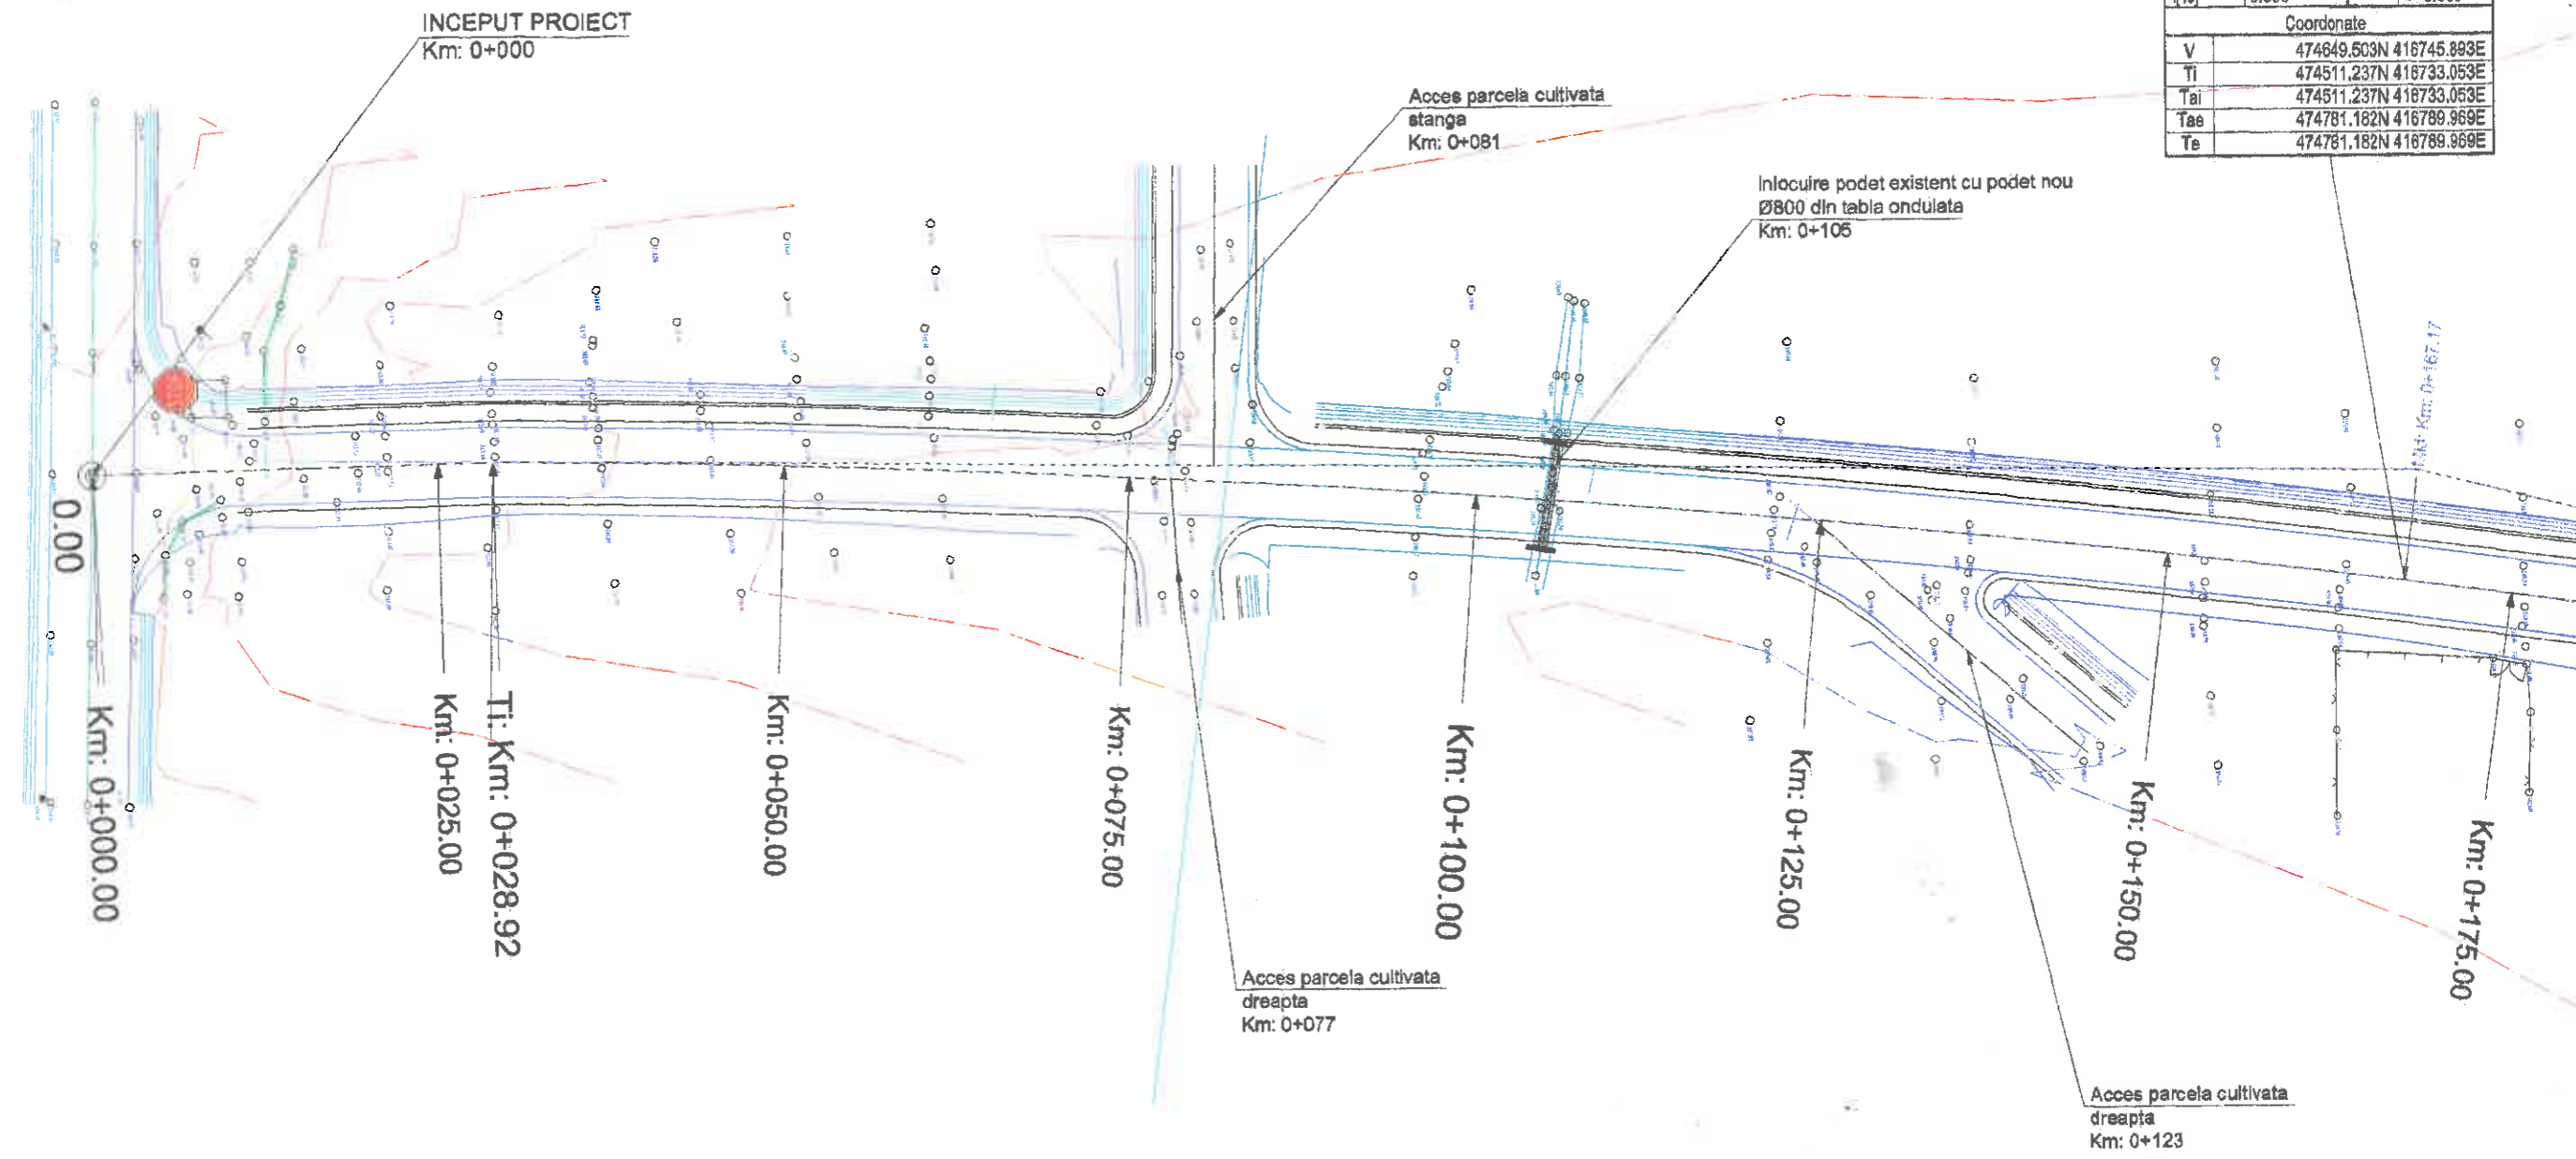

LEGENDA			
AX PROIECTAT:		AX DRUM EXISTENT	
ALINAMENT		MARGINE DRUM EXISTENT	
ARC DE CERC		TALUZ	
CLOTOIDA		PODETE EXISTENTE	
MARGINE DRUM PROIECTAT		STALP BETON	
ACOSTAMENT PROIECTAT		PODETE PROIECTATE	
SANT PROIECTAT			
LIMITE PROPRIETATI			
AMPRIZA DRUM			

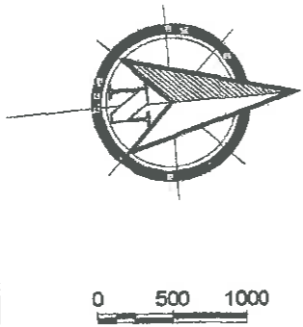



S.C. EKO TOP SIB S.R.L.

Beneficiar:
Oraşul Sălişte, jud. Sibiu

Modernizare drum de exploatare DE 4099, DE 4098, DE 4097 si DE 4021

Plan de situatie drum de exploatare

Rev. 0

Proiect nr. 37/2017

Faza DALI

Plansa nr. 01

	Nume	Semnatura	Scara
Manager proiect	Ing. Judele Radu		1 : 500
Proiectant	Ing. Pepine Miroea		
Tehnician CAD	Ing. Buliga Razvan		10 / 2017