



PODET TUBULAR Ø 800mm

SECTIUNE LONGITUDINALA PRIN PODET 1-1  
scara 1:50

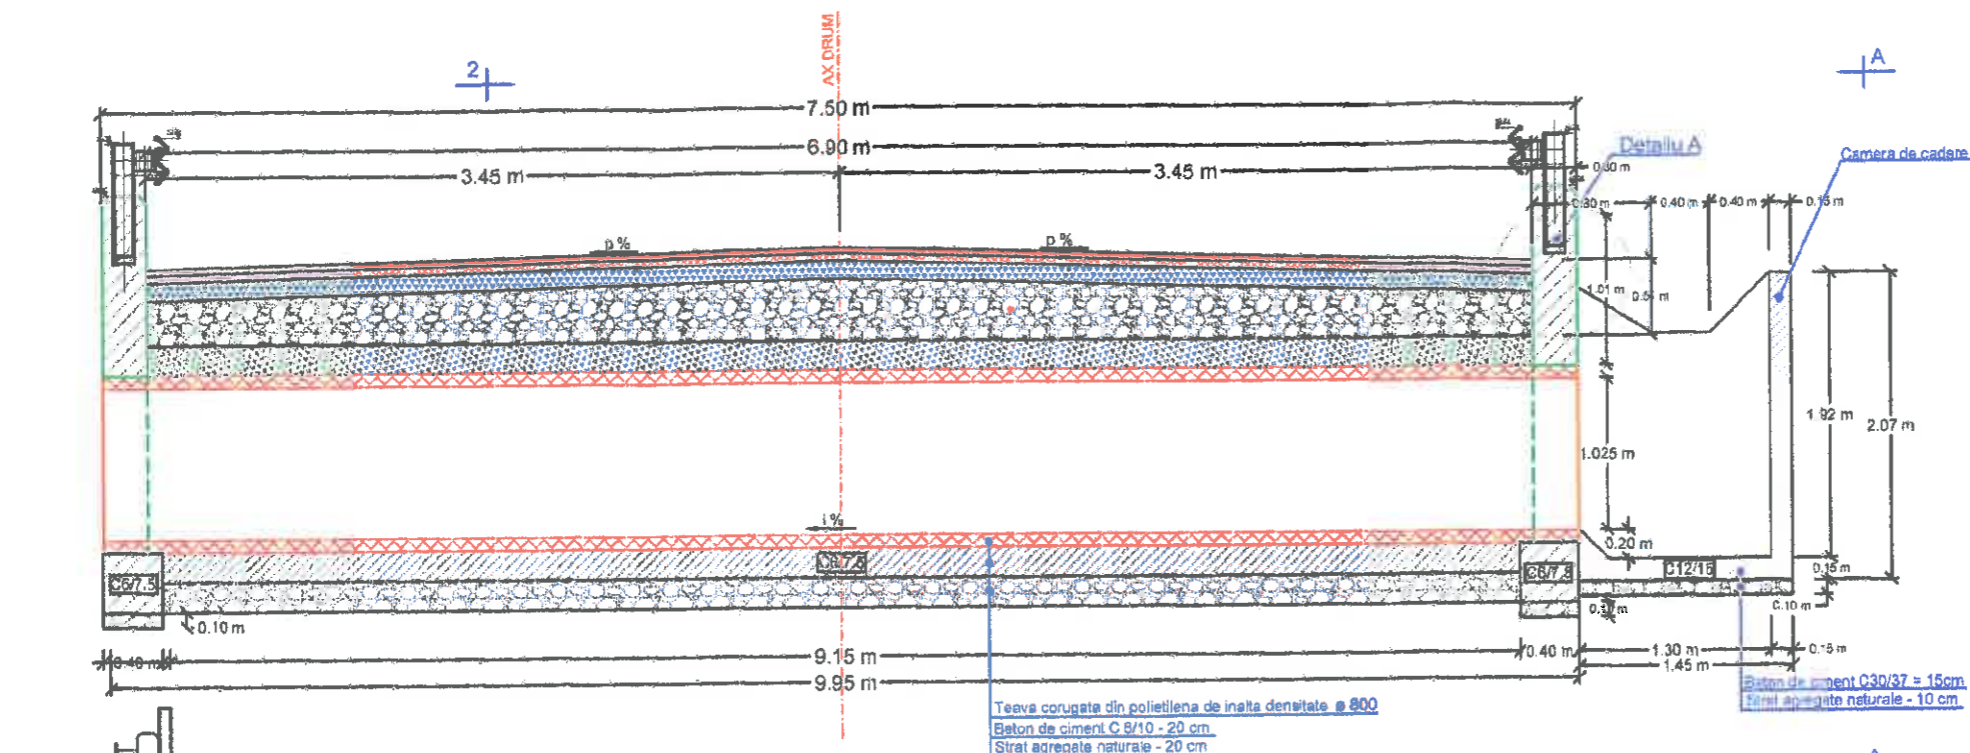


VEDERE IN PLAN  
scara 1:50

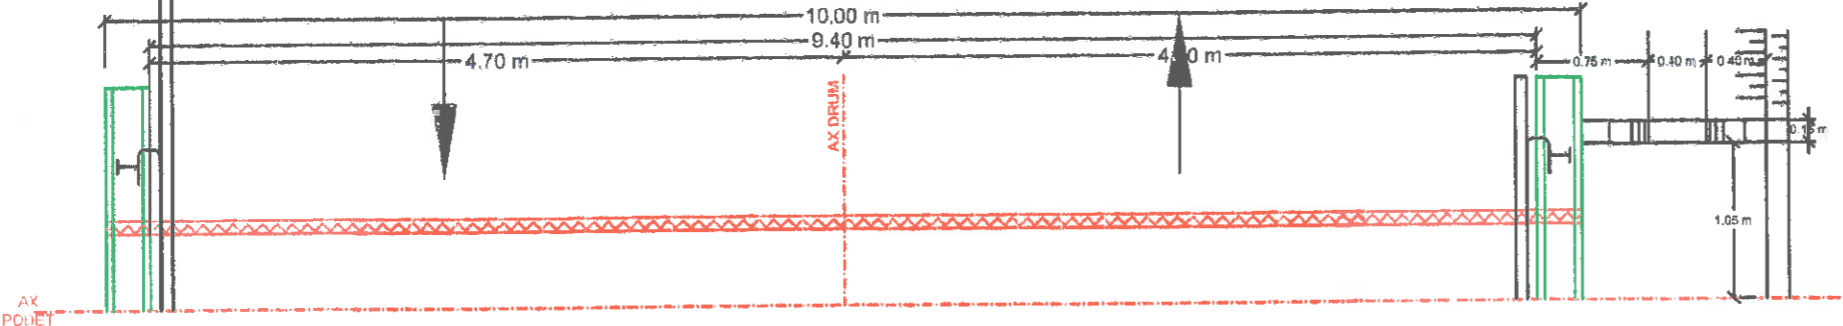


VEDERE ELEVATIE B-B  
scara 1:50


SECTIUNE 2-2 AMONTE  
scara 1:50

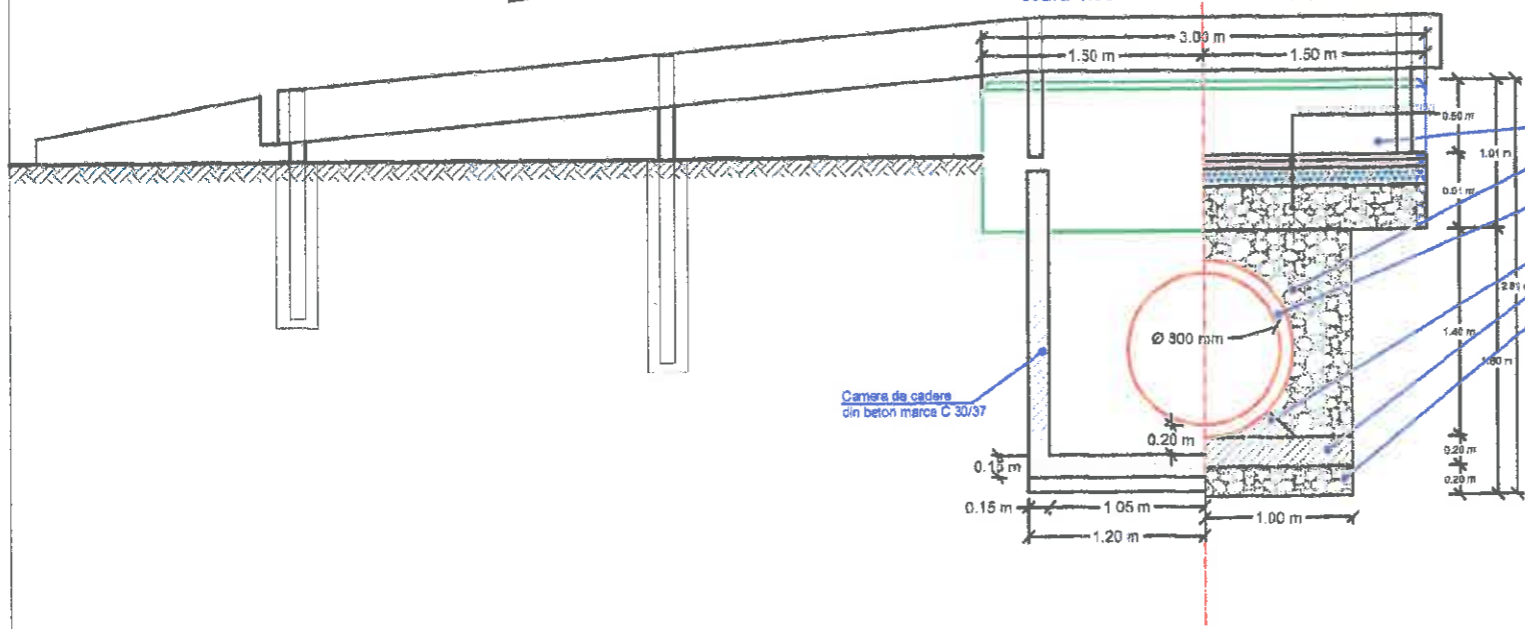

DETALIU A  
scara 1:25

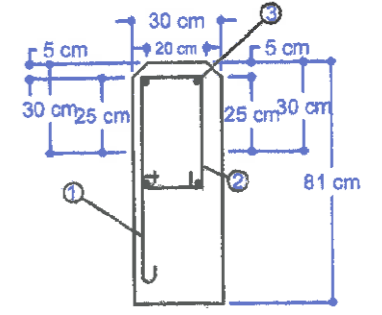

① ø6 L=1.44m ② ø6 L=1.05m

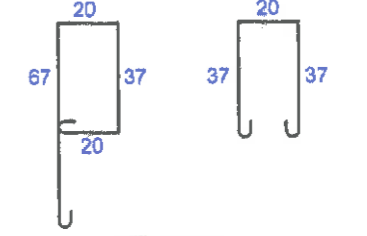

③ ø6 L=3.04m

Nota:  
1. Se va definitiva la faza PTh daca se adopta teava corugata HDPE sau teava corugata din otel Ø 800 mm.  
2. Parapetul de siguranta se inglobeaza in pamant doar in sensul de mers.



S.C. EKO TOP SIB S.R.L.				Beneficiar: Oraşul Sălişte, jud. Sibiu		Rev. 0
Manager proiect	Ing. Judele Radu	Semnatura	Scara 1 : 50	Modernizare drum de exploatare DE 4099, DE 4098, DE 4087 si DE 4021		Proiect nr. 37/2017
Proiectant	Ing. Papine Mircea			Podet tubular nou Ø 800 mm		Faza DALI
Tehnician CAD	Ing. Buliga Razvan		10 / 2017			Plansa nr. 04