



Plan de situatie actual
D.C. 71 ,Oras Saliste ,jud. Sibiu-
Scara 1:1000

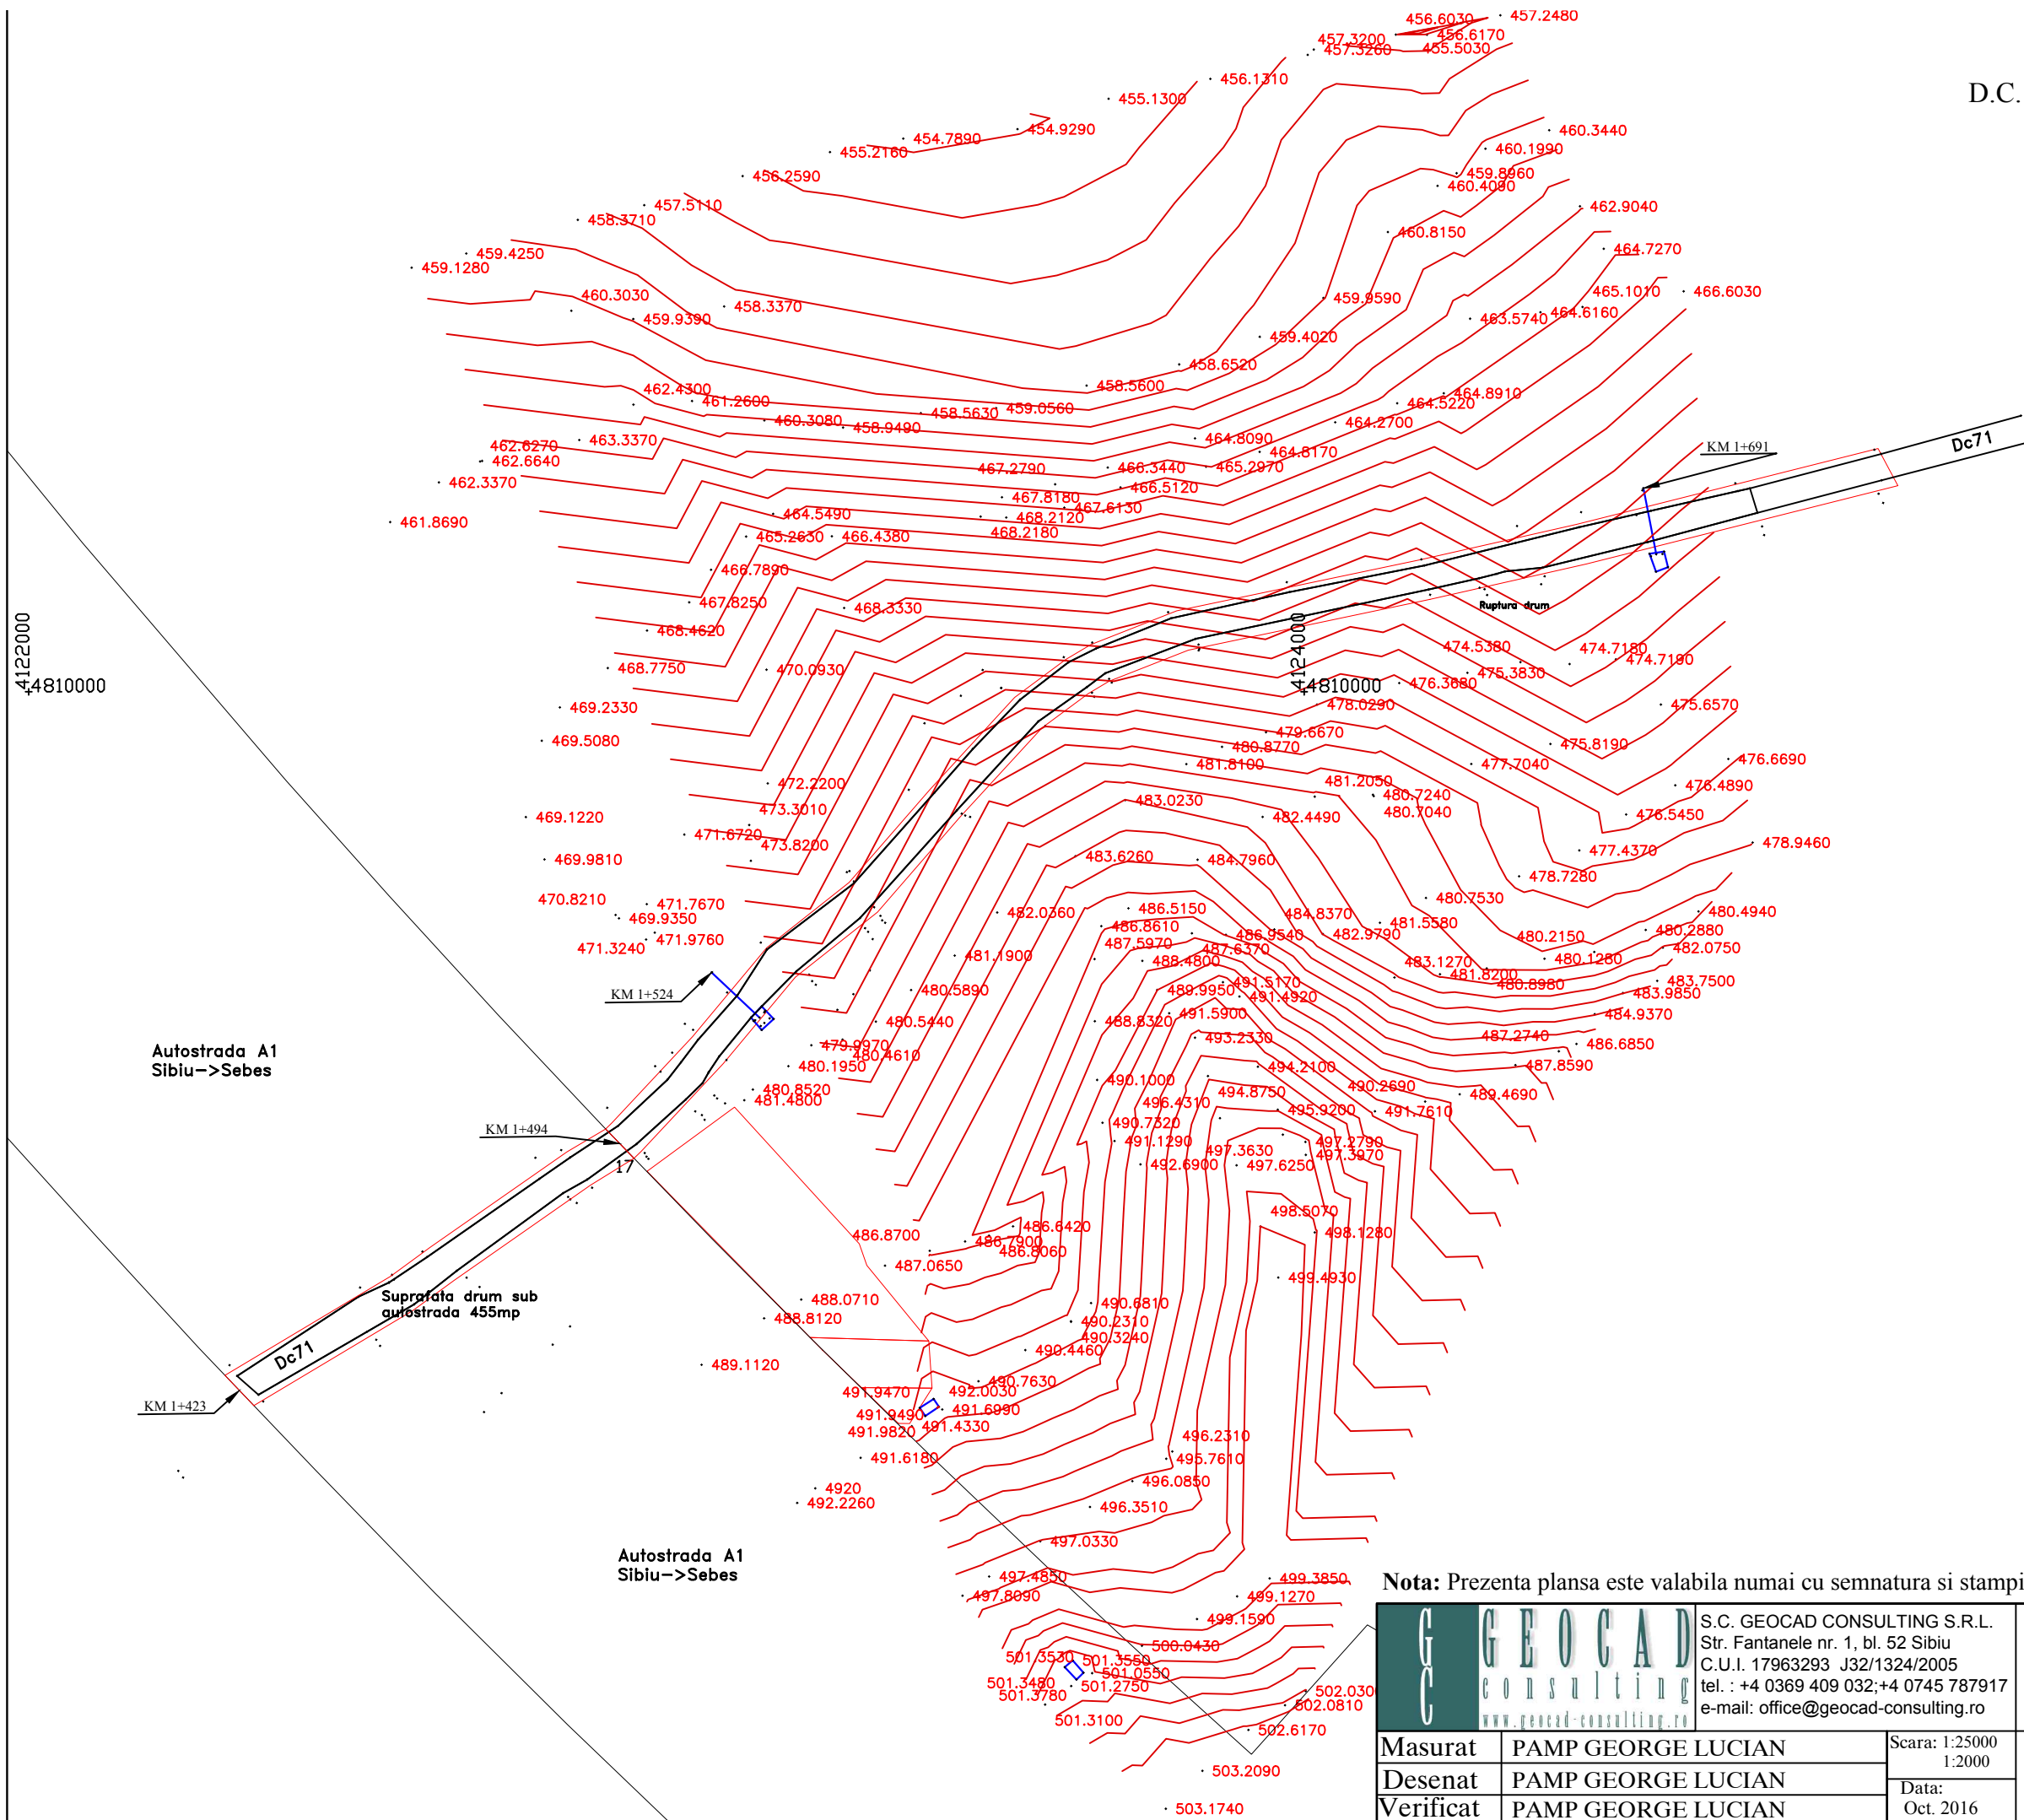

Nota: Prezenta plansa este valabila numai cu semnatura si stampila in original

| | | | | | |
|---|---|--|---|----------------------------|----------------|
|  | S.C. GEOCAD CONSULTING S.R.L. Str. Fantanele nr. 1, bl. 52 Sibiu C.U.I. 17963293 J32/1324/2005 tel. : +4 0369 409 032; +4 0745 787917 e-mail: office@geocad-consulting.ro | | Titlu proiect: Obtinere Autorizatie Construire in scopul -In regim de urgenta " refacere D.C. 71 (DN- Aciliu- Amnas) Km 1+200 alunecare versant proximitate autostrada surprare carosabil deteriorare rigole si podete transversale" | Pr.nr. | |
| | Masurat Desenat Verificat | PAMP GEORGE LUCIAN PAMP GEORGE LUCIAN PAMP GEORGE LUCIAN | | Beneficiar: Orasul Saliste | Faza studiu |
| | | | Scara: 1:25000 1:2000 Data: Oct. 2016 | | Nr. pl. TO - 1 |